


Asilo Nido Pietro Soldini via V. Veneto

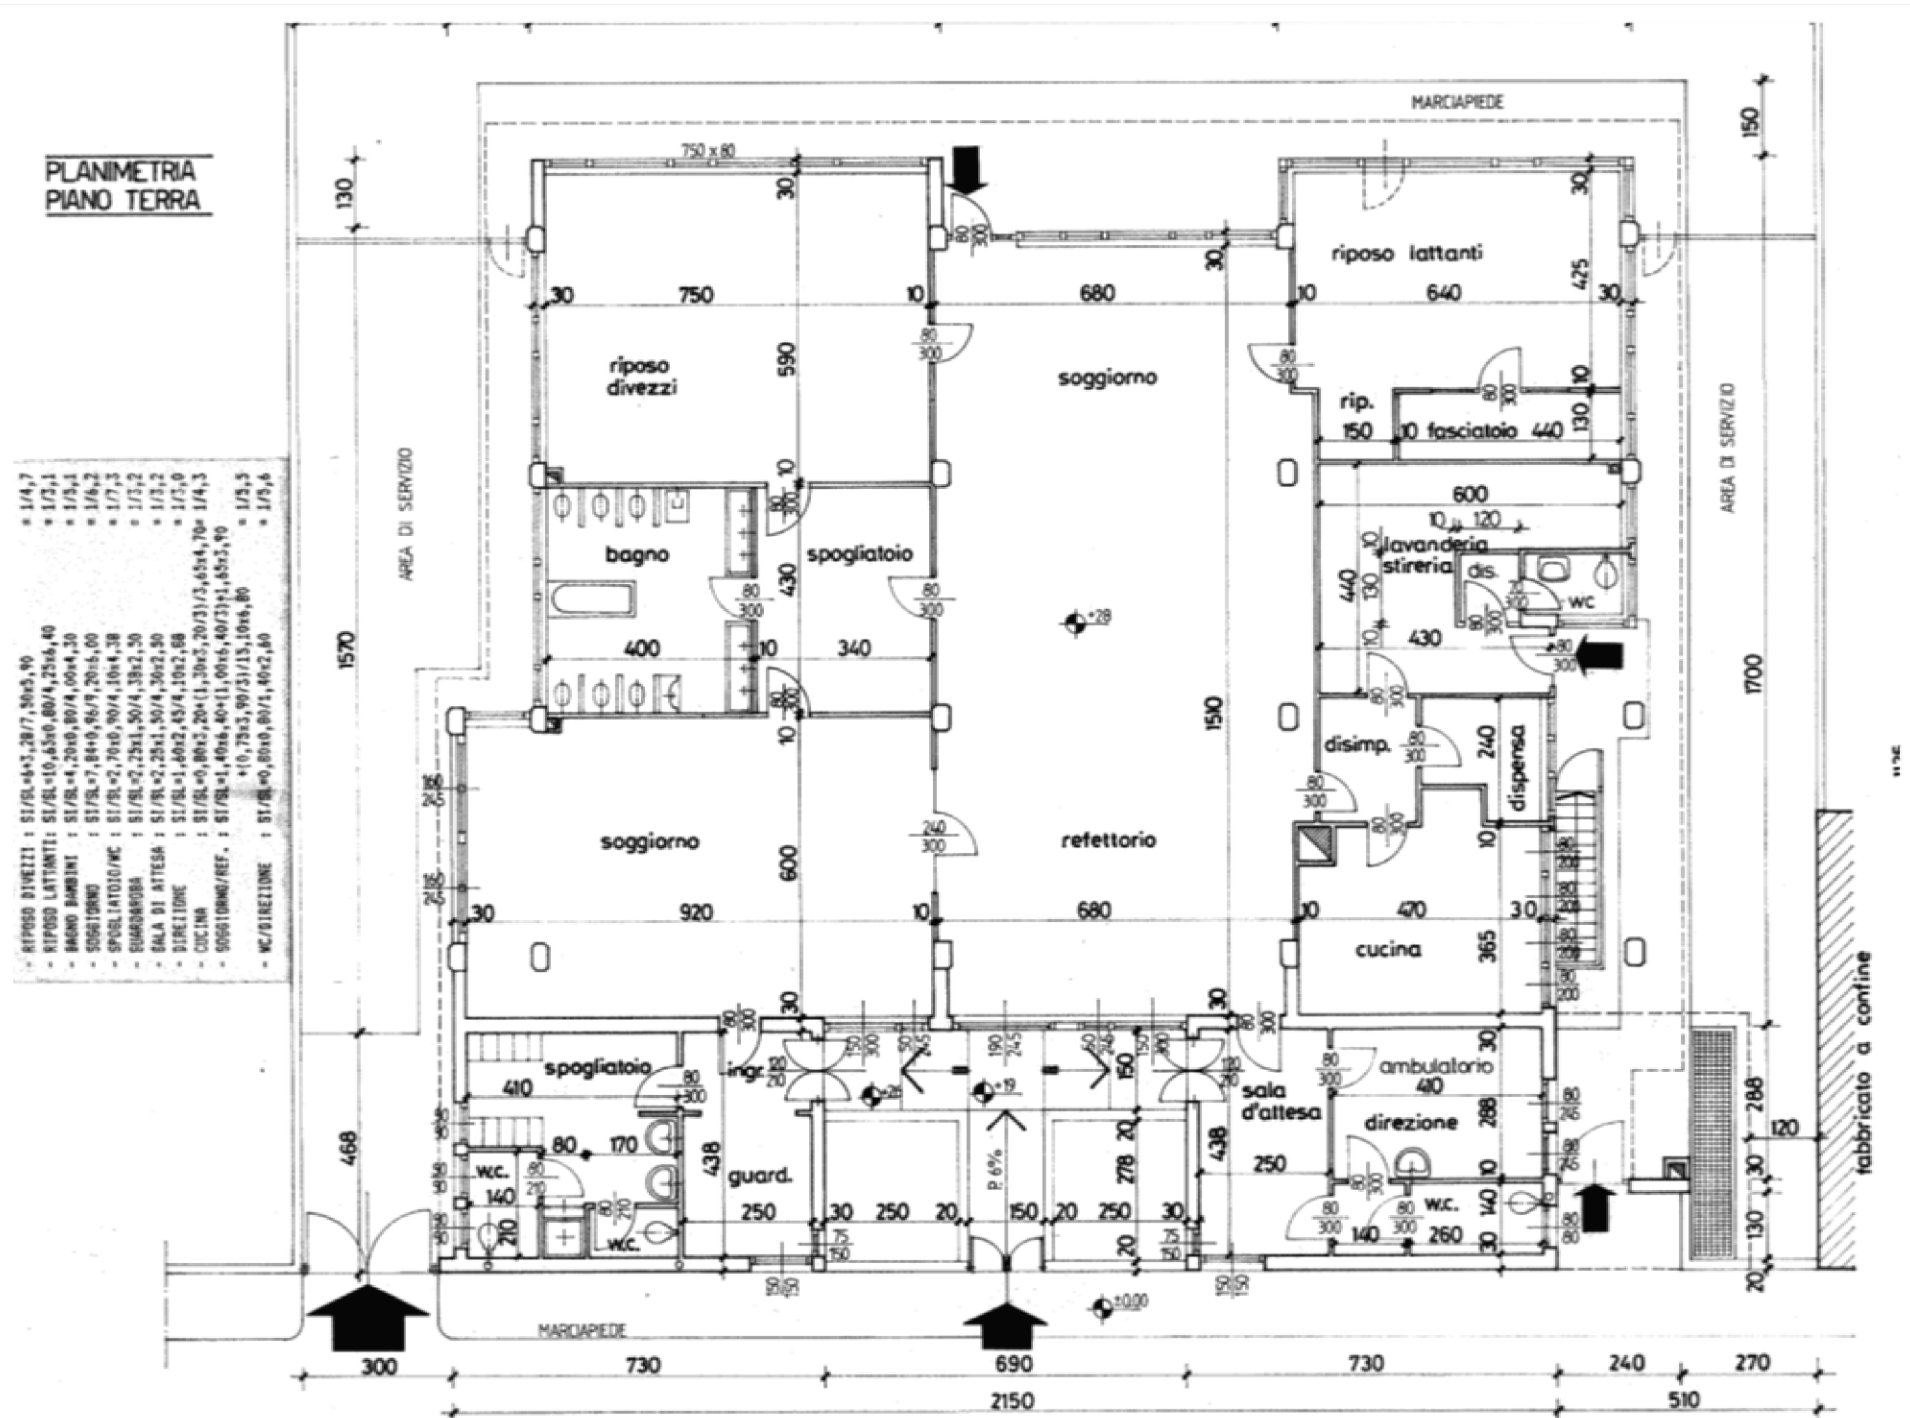

PLANIMETRIA
PIANO INTERRATO

